


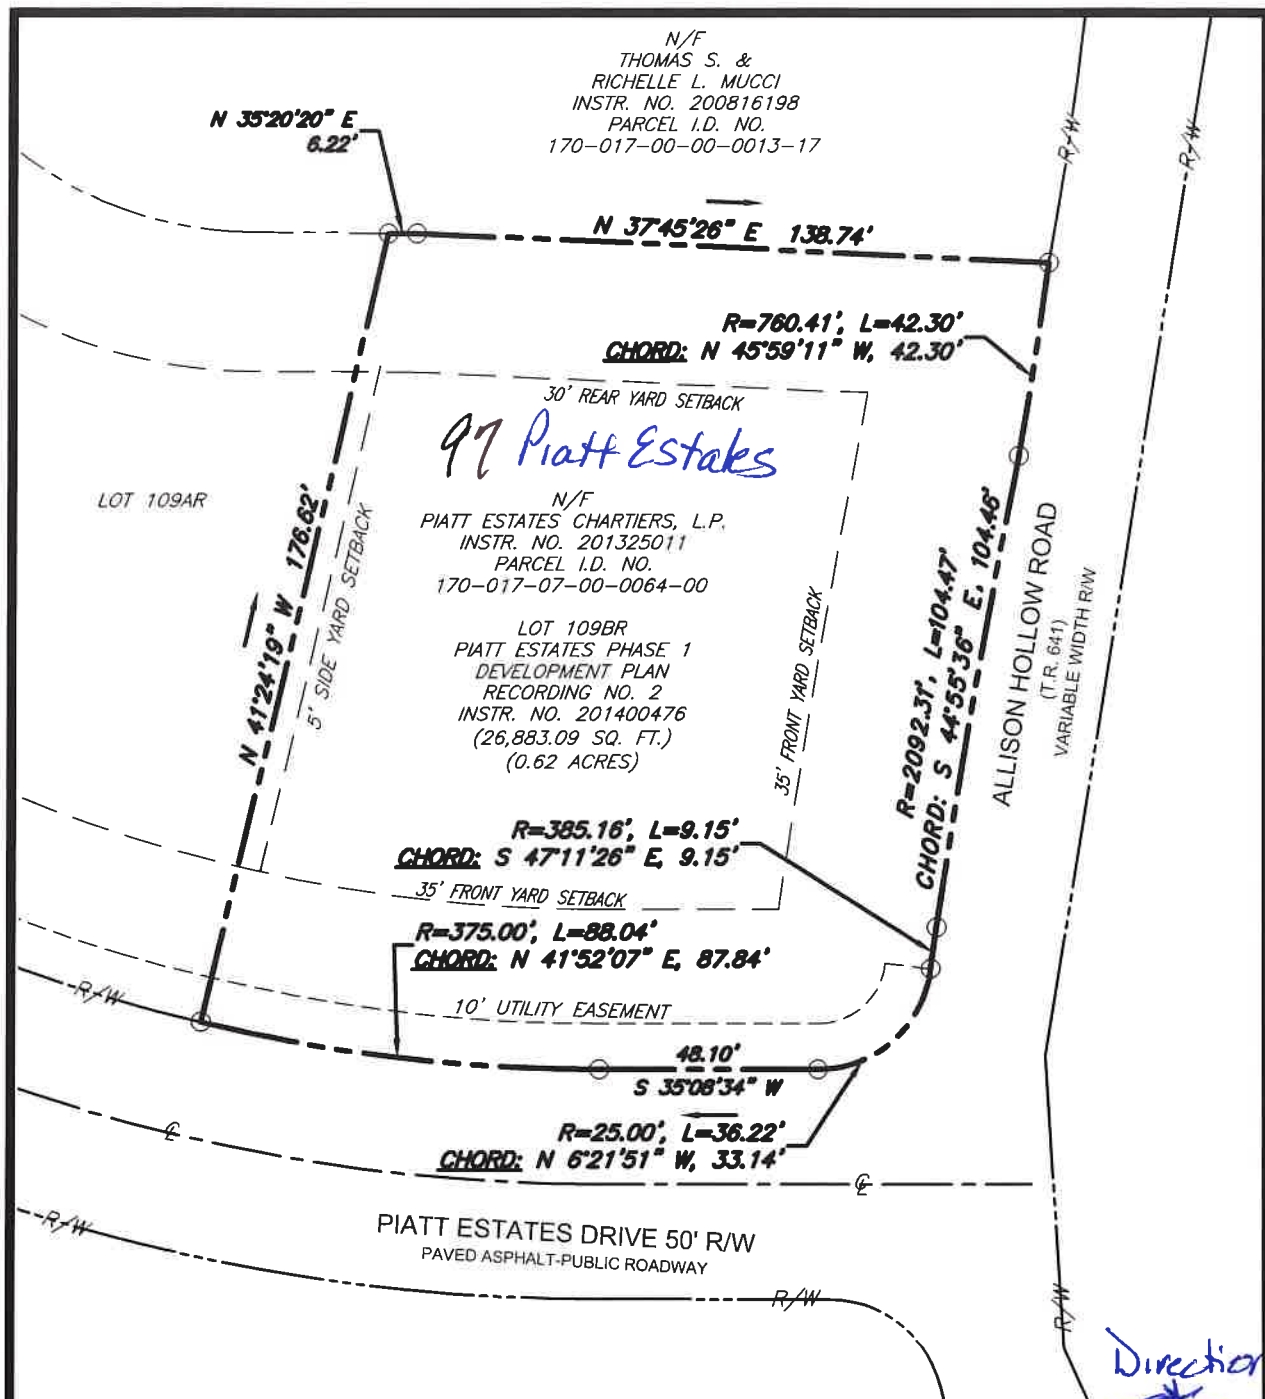

## Plot Plan of Lot 109BR Piatt Estates

Phase 1 Residential Land Development

Prepared for Millcraft Real Estate Services


Chartiers Township, Washington County, Commonwealth of Pennsylvania



Waterfront Corporate Park III, Suite 101  
2000 Georgetown Drive  
Sewickley, PA 15143-8780  
Phone: 724-444-1100  
Fax: 724-444-1104  
E-mail: info@pvesheffler.com



|                 |           |
|-----------------|-----------|
|                 |           |
| DRAWN BY:       | MNR       |
| REVIEWED BY:    | DWL       |
| DATE:           | 5.27.2016 |
| SCALE:          | 1"=40'    |
| PROJECT NUMBER: | 160804    |
| EXHIBIT "A"     |           |

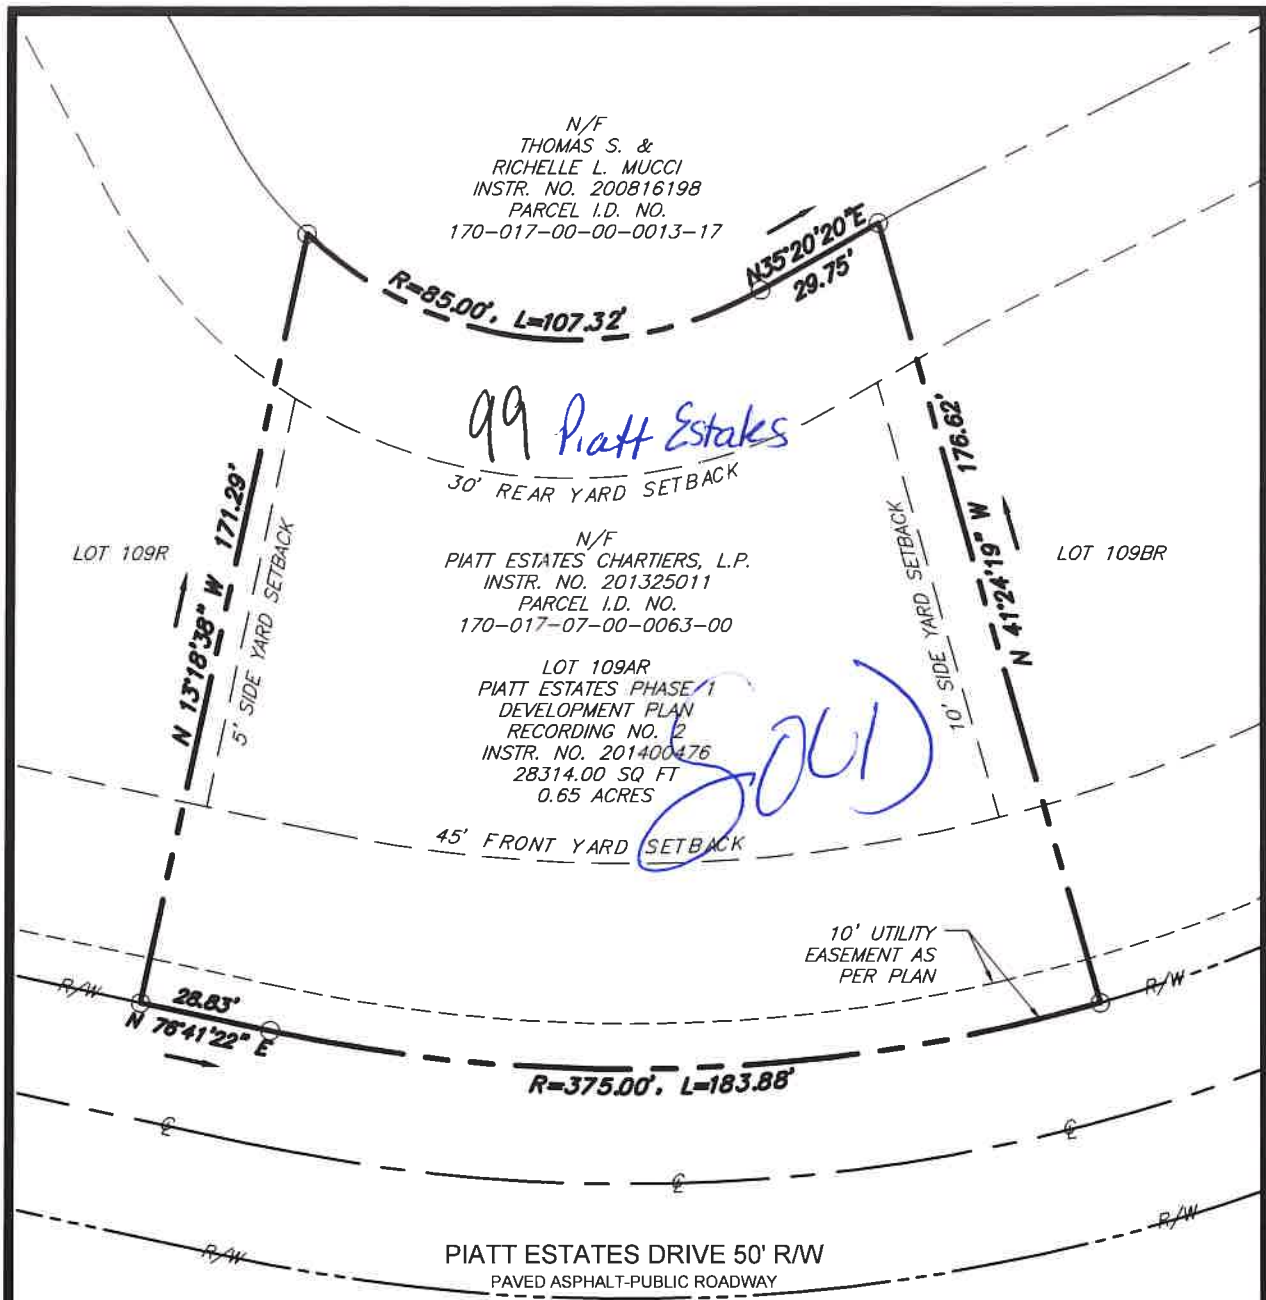

## Plot Plan of Lot 109AR Piatt Estates

Phase 1 Residential Land Development

Prepared for Millcraft Real Estate Services

Chartiers Township, Washington County, Commonwealth of Pennsylvania



Waterfront Corporate Park III, Suite 101  
2000 Georgetown Drive  
Sewickley, PA 15143-8780  
Phone: 724-444-1100  
Fax: 724-444-1104  
E-mail: info@pvesheffler.com




|                 |           |
|-----------------|-----------|
| DRAWN BY:       | JRG       |
| REVIEWED BY:    | DWL       |
| DATE            | 5.27.2016 |
| SCALE:          | 1"=40'    |
| PROJECT NUMBER: | 160804    |

EXHIBIT "A"

LOT 110  
PIATT ESTATES LAND  
DEVELOPMENT PLAN  
INSTR. NO. 201325004

N/F  
THOMAS S. &  
RICHELLE L. MUCCI  
INSTR. NO. 200816198  
PARCEL I.D. NO.  
170-017-00-00-0013-17

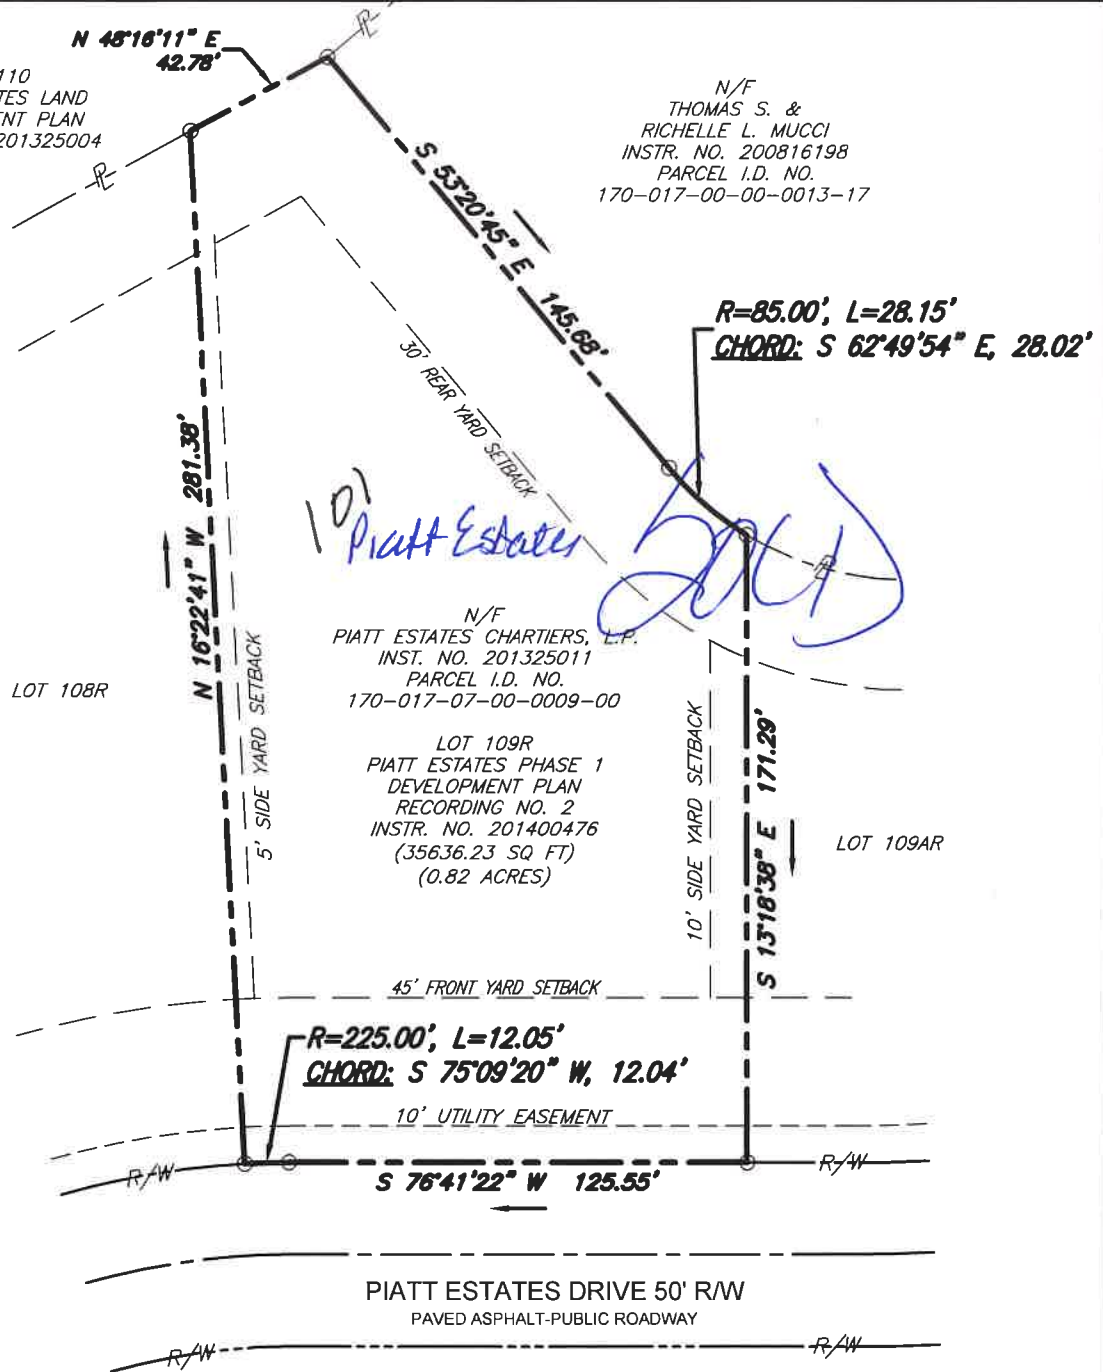

## Plot Plan of Lot 109R Piatt Estates


Phase 1 Residential Land Development

Prepared for Millcraft Real Estate Services

Chartiers Township, Washington County, Commonwealth of Pennsylvania




Waterfront Corporate Park III, Suite 101  
2000 Georgetowne Drive  
Sewickley, PA 15143-8780  
Phone: 724-444-1100  
Fax: 724-444-1104  
E-mail: info@pvesheffler.com

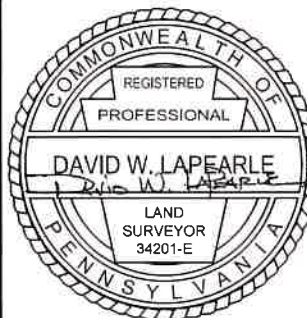

|                 |           |
|-----------------|-----------|
| DRAWN BY:       | MNR       |
| REVIEWED BY:    | DWL       |
| DATE:           | 5.27.2016 |
| SCALE:          | 1"=50'    |
| PROJECT NUMBER: | 160804    |

EXHIBIT "A"

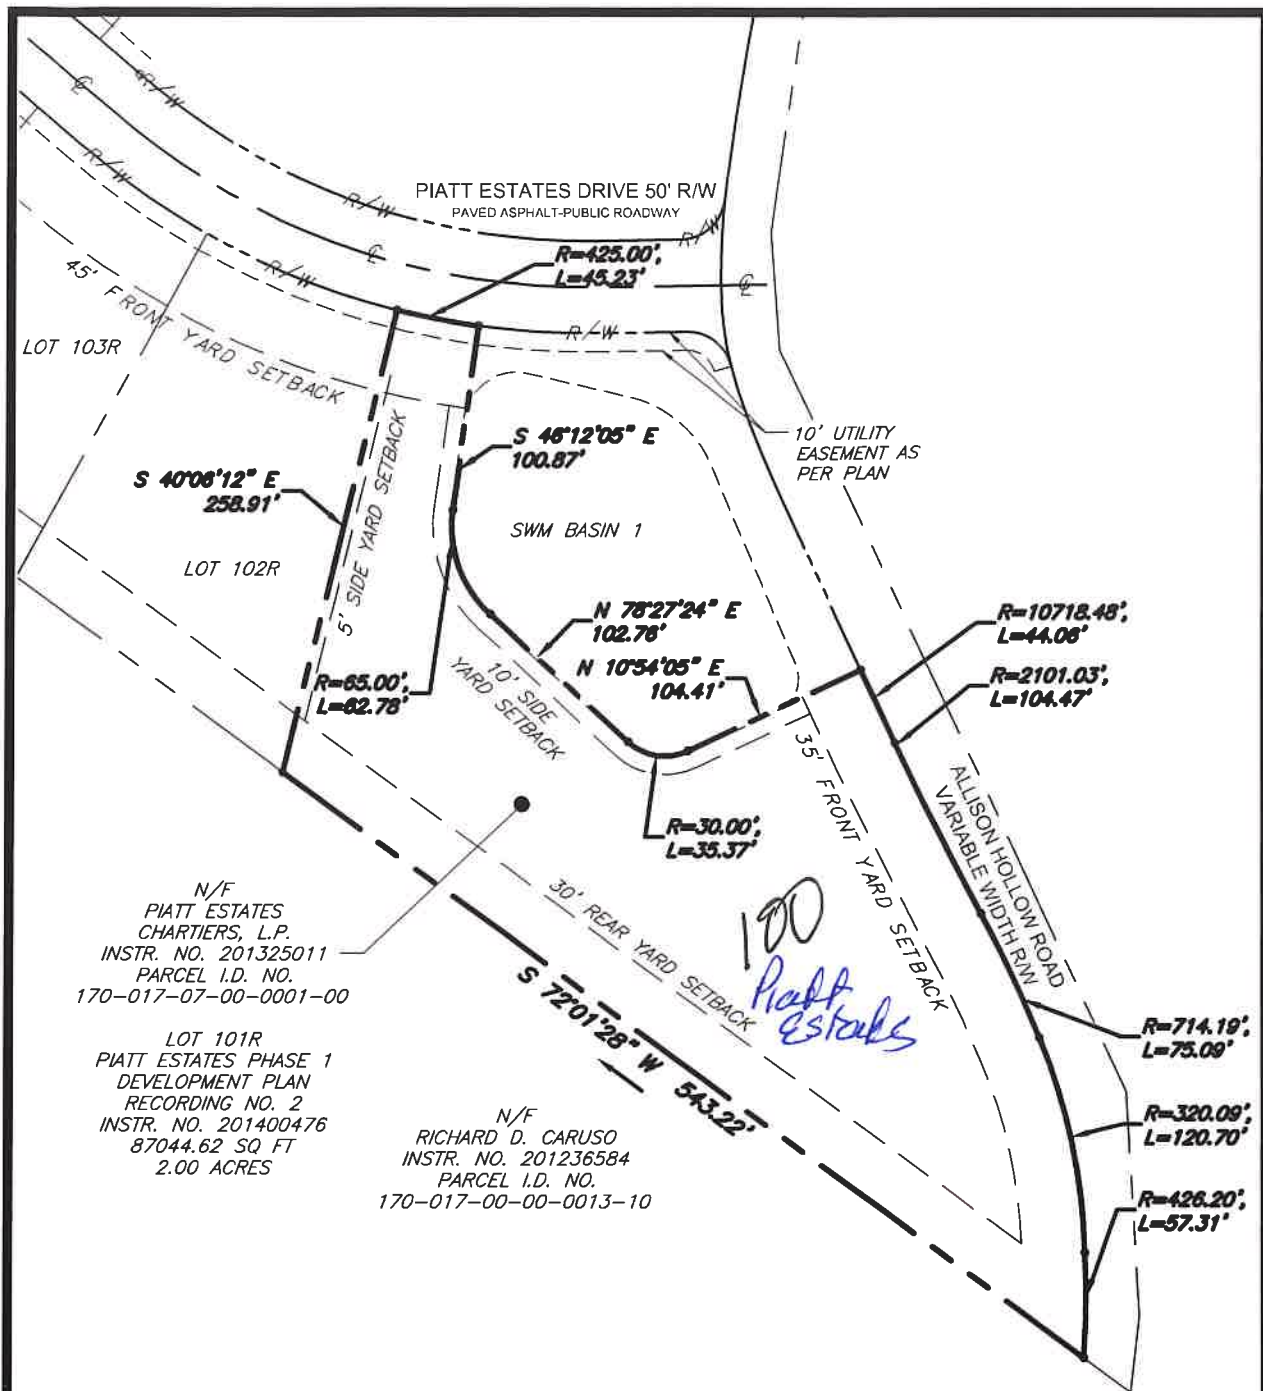

## Plot Plan of Lot 101R Piatt Estates


Phase 1 Residential Land Development

Prepared for Millcraft Real Estate Services

Chartiers Township, Washington County, Commonwealth of Pennsylvania




Waterfront Corporate Park III, Suite 101  
2000 Georgetowne Drive  
Sewickley, PA 15143-8780  
Phone: 724-444-1100  
Fax: 724-444-1104  
E-mail: info@pvesheffler.com

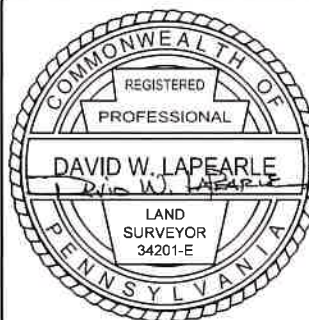

|                 |           |
|-----------------|-----------|
| DRAWN BY:       | JRG       |
| REVIEWED BY:    | DWL       |
| DATE:           | 5.27.2016 |
| SCALE:          | 1"=50'    |
| PROJECT NUMBER: | 160804    |

EXHIBIT "A"

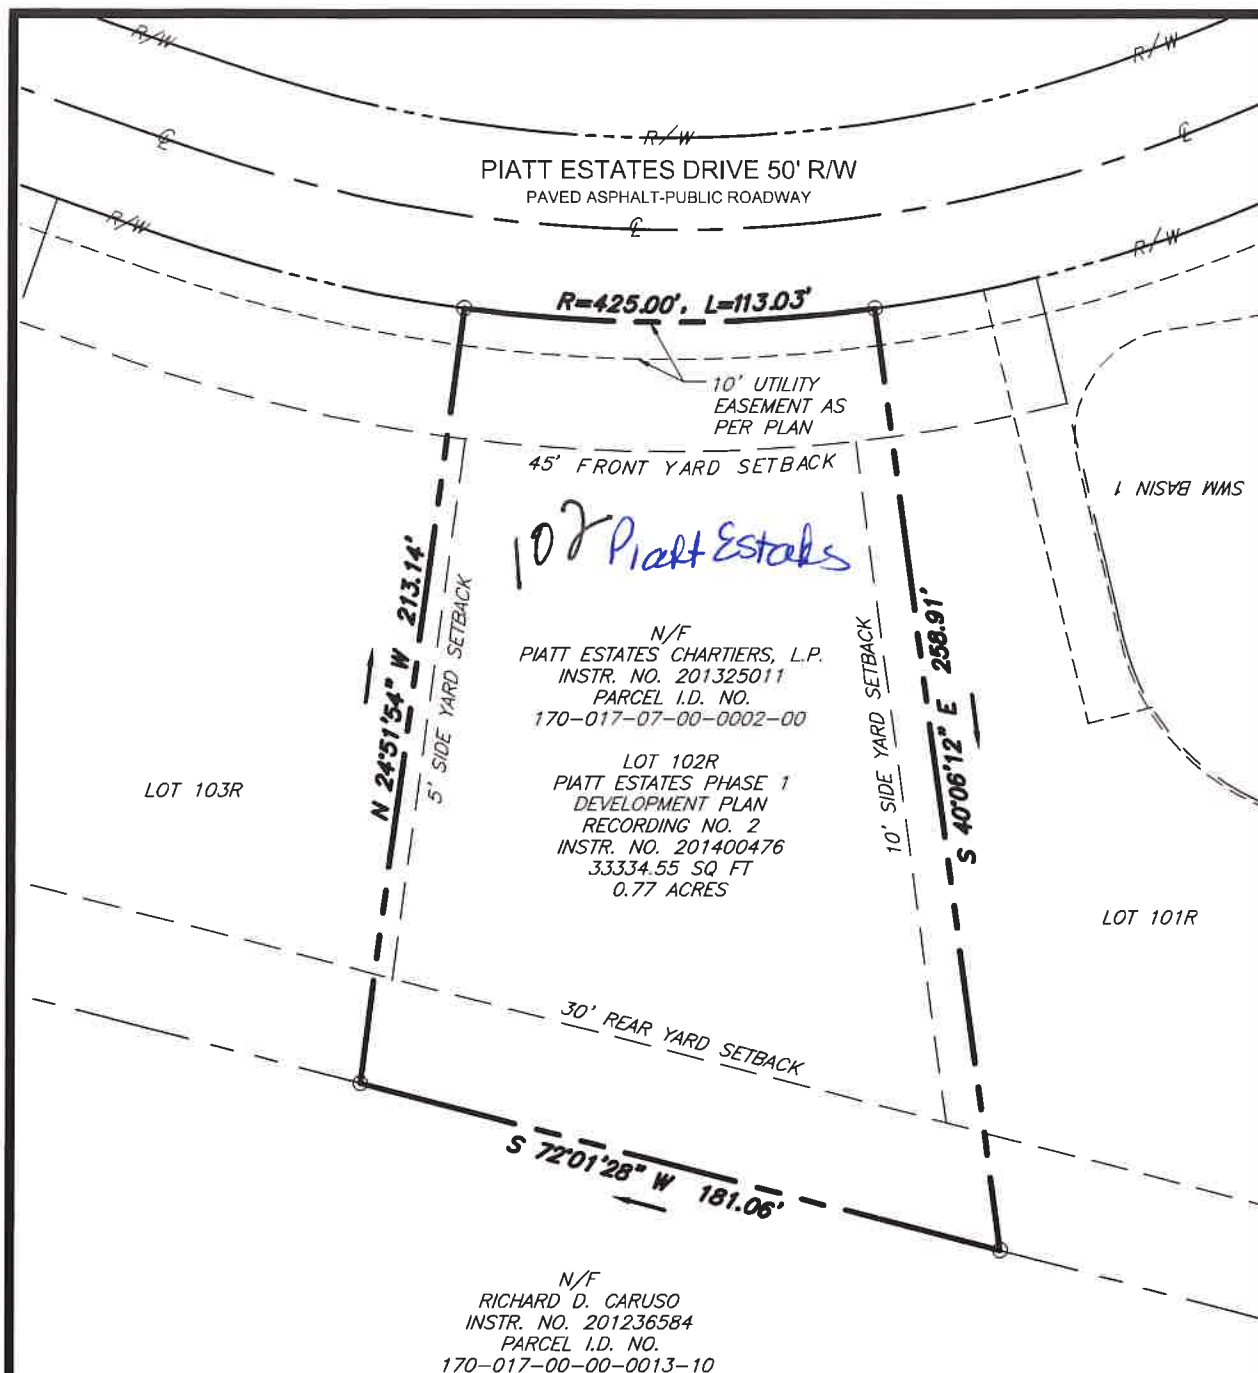

## Plot Plan of Lot 102R Piatt Estates

Phase 1 Residential Land Development

Prepared for Millcraft Real Estate Services

Chartiers Township, Washington County, Commonwealth of Pennsylvania




Waterfront Corporate Park III, Suite 101  
2000 Georgetowne Drive  
Sewickley, PA 15143-8780  
Phone: 724-444-1100  
Fax: 724-444-1104  
E-mail: info@pvesheffler.com



|                 |           |
|-----------------|-----------|
| DRAWN BY:       | JRG       |
| REVIEWED BY:    | DWL       |
| DATE:           | 5.27.2016 |
| SCALE:          | 1"=50'    |
| PROJECT NUMBER: | 160804    |

EXHIBIT "A"

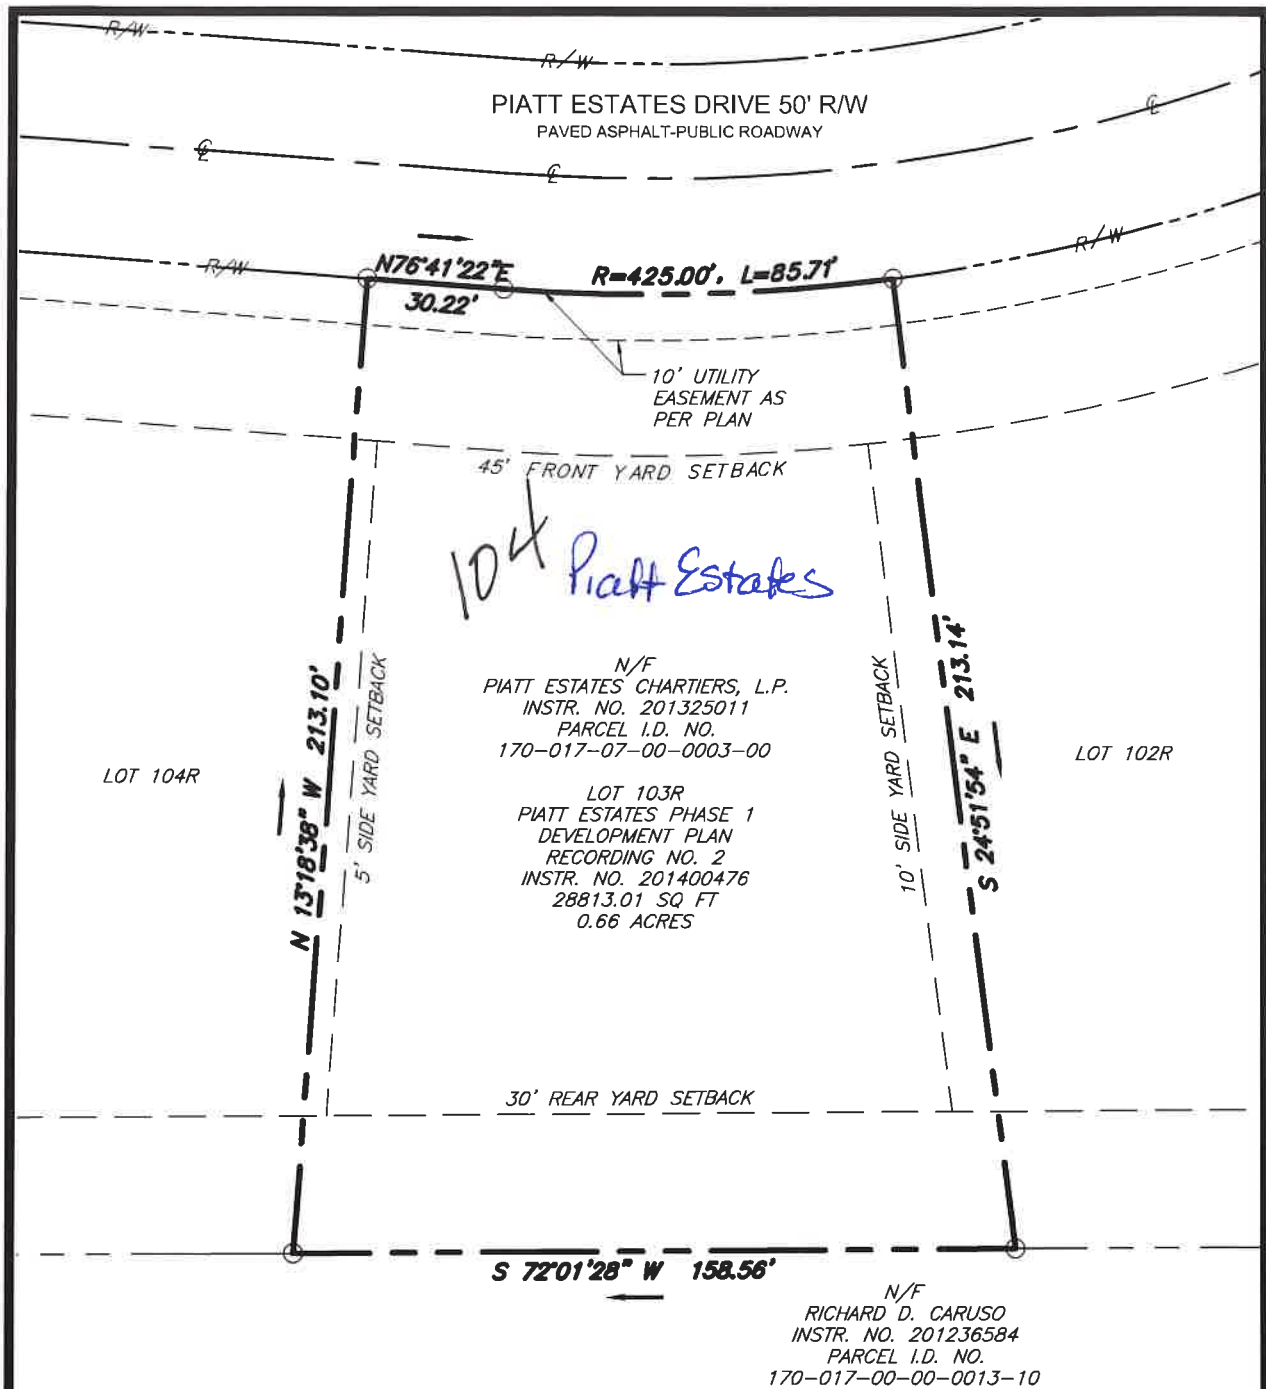

## Plot Plan of Lot 103R Piatt Estates


Phase 1 Residential Land Development

Prepared for Milcraft Real Estate Services

Chartiers Township, Washington County, Commonwealth of Pennsylvania



Waterfront Corporate Park III, Suite 101  
2000 Georgetowne Drive  
Sewickley, PA 15143-8780  
Phone: 724-444-1100  
Fax: 724-444-1104  
E-mail: info@pvesheffler.com

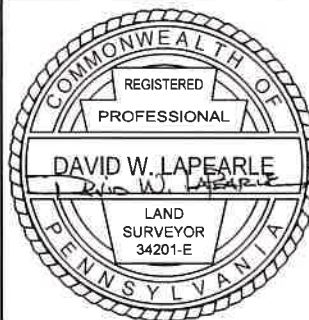

|                 |           |
|-----------------|-----------|
| DRAWN BY:       | JRG       |
| REVIEWED BY:    | DWL       |
| DATE:           | 5.27.2016 |
| SCALE:          | 1"=50'    |
| PROJECT NUMBER: | 160804    |

EXHIBIT "A"